


1st BASEMENT PLAN

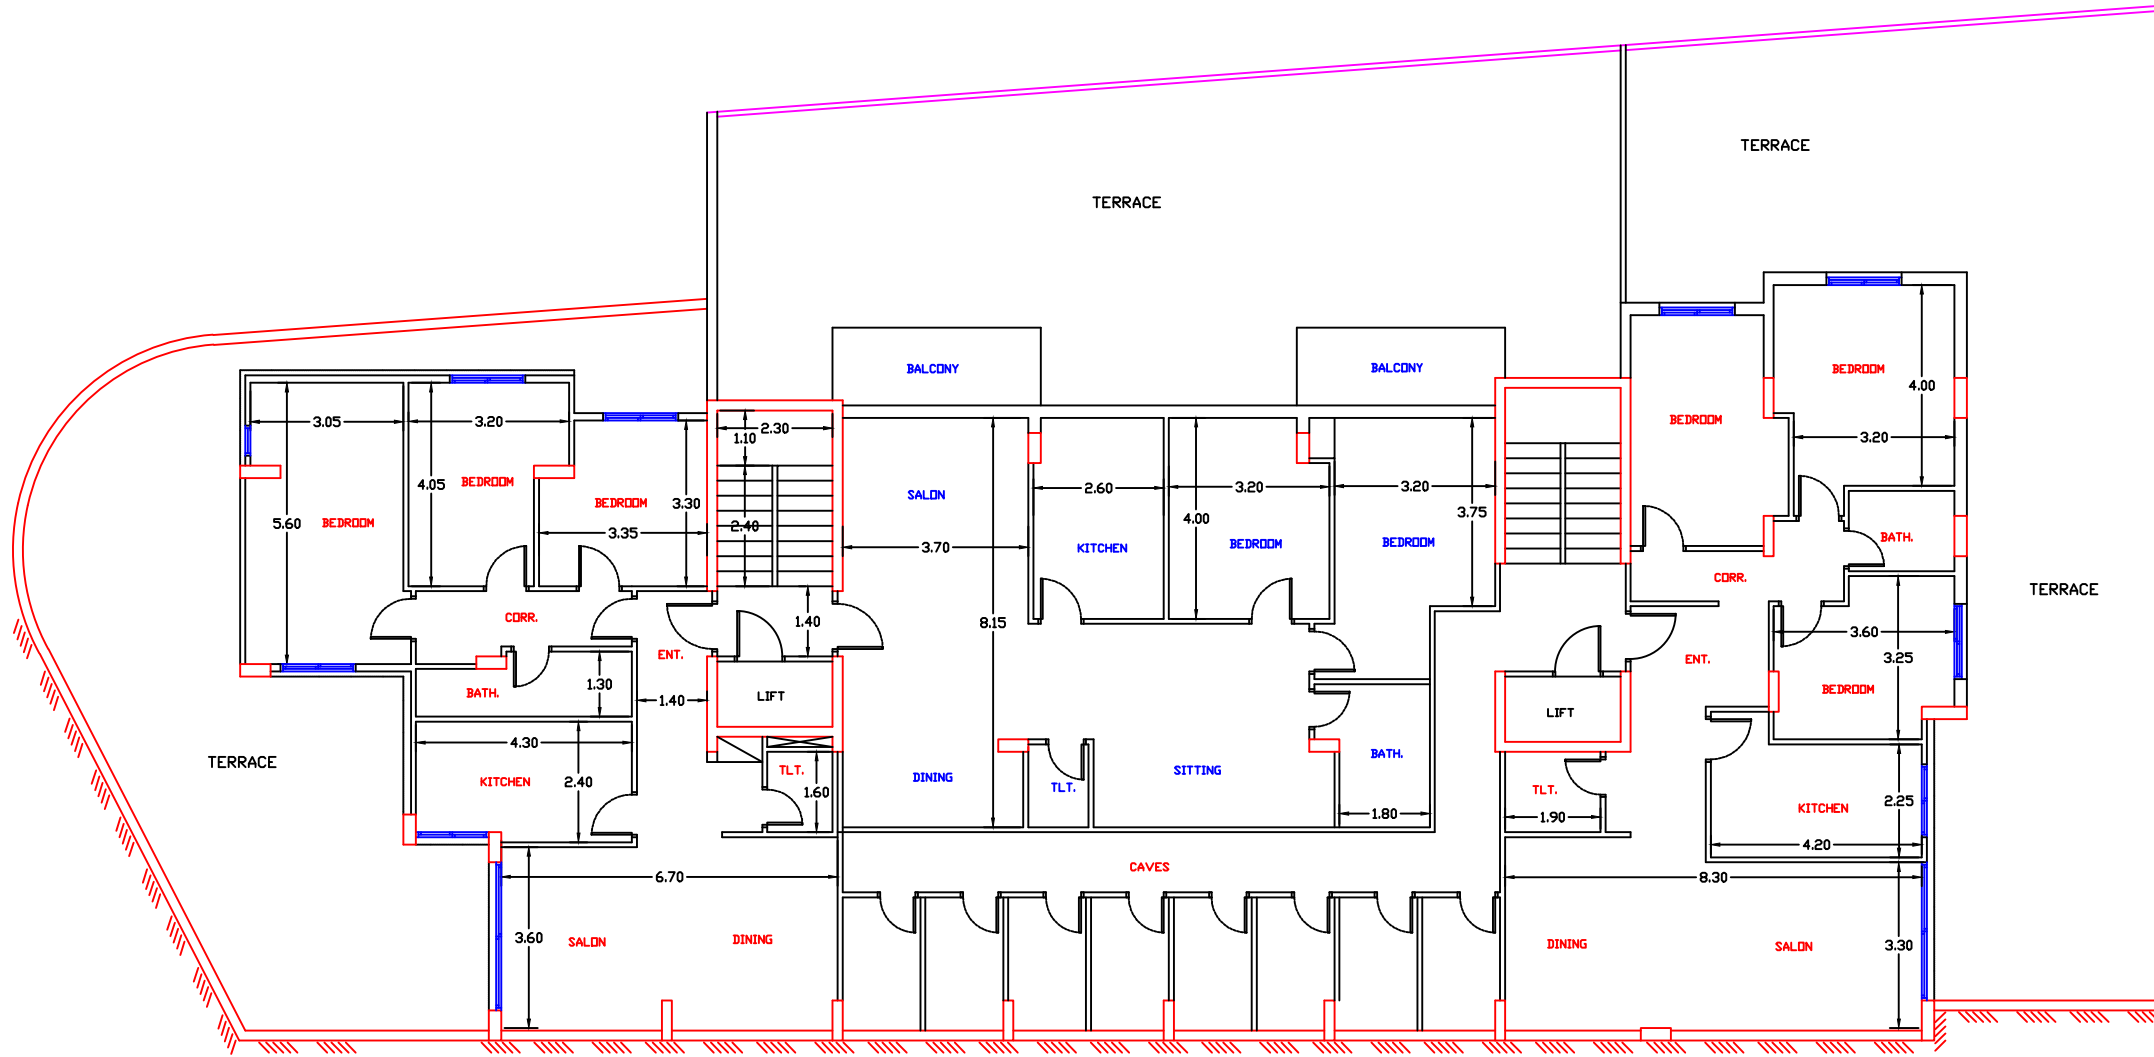

ROAD 8m.