


2nd BASEMENT PLAN

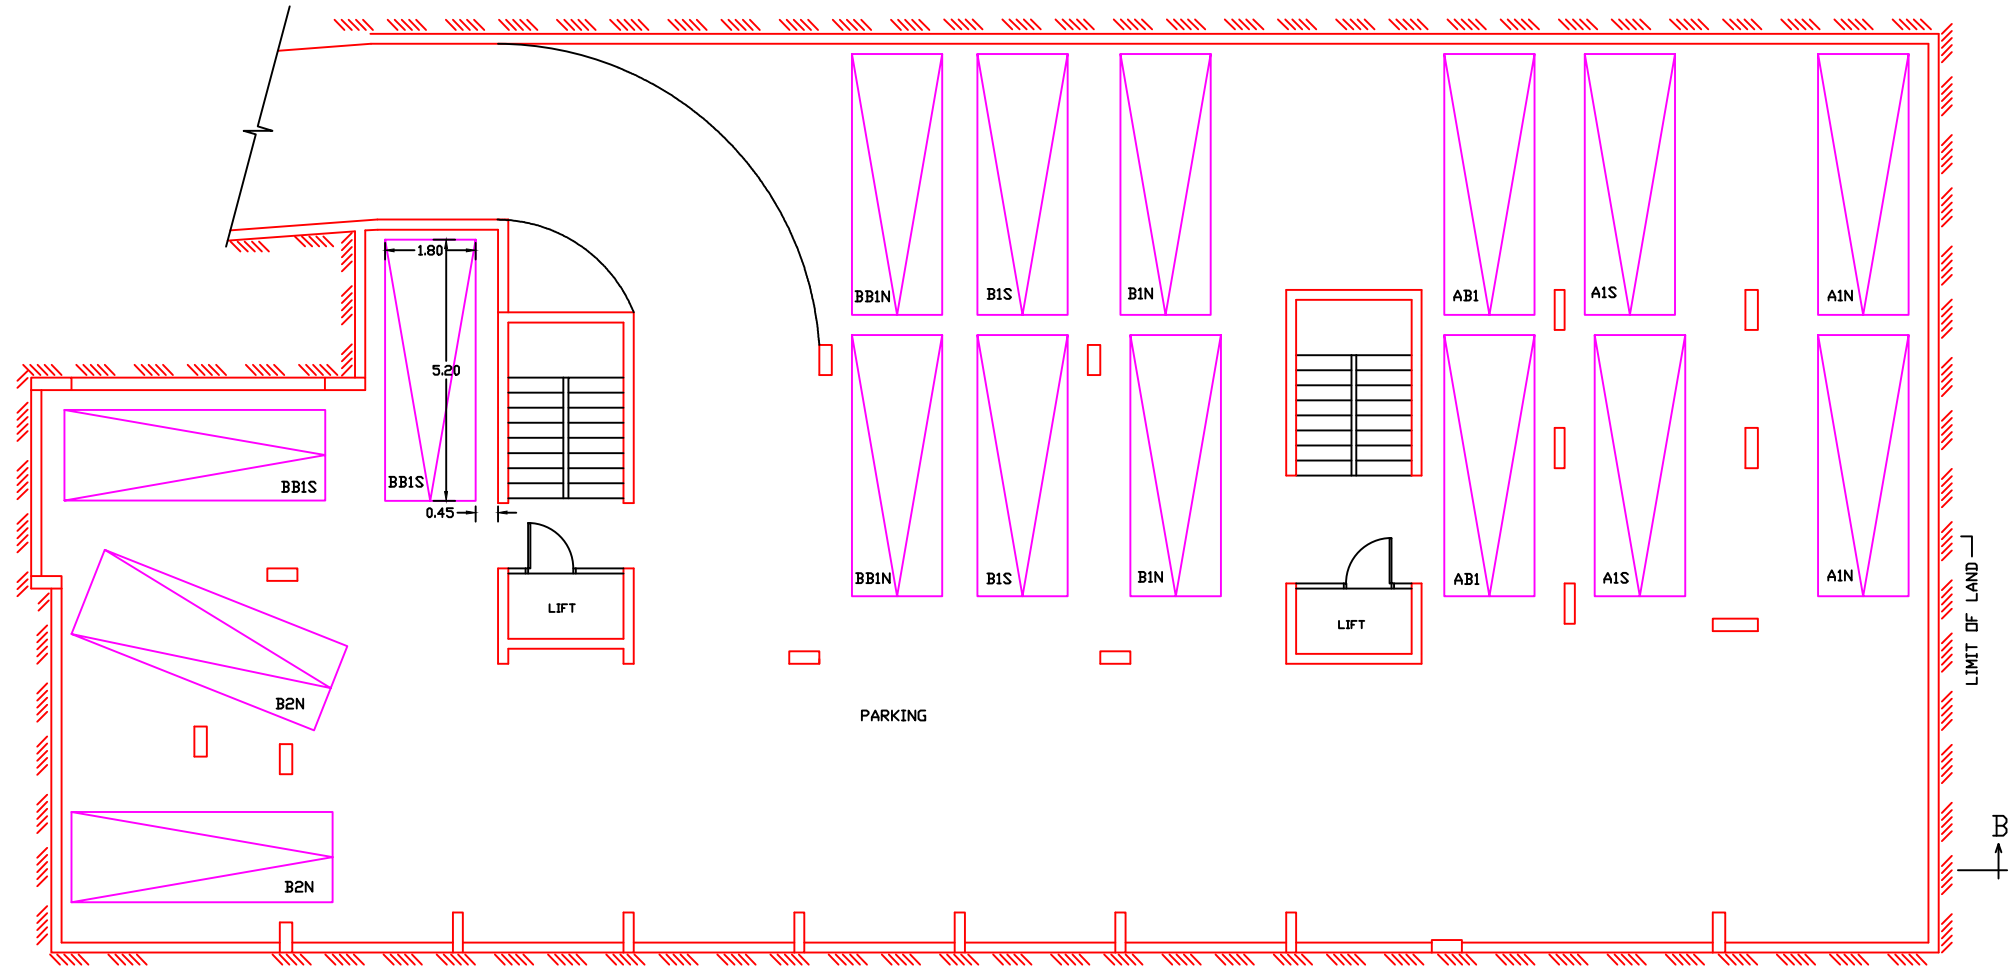

ROAD 8m.