


GROUND FLOOR PLAN

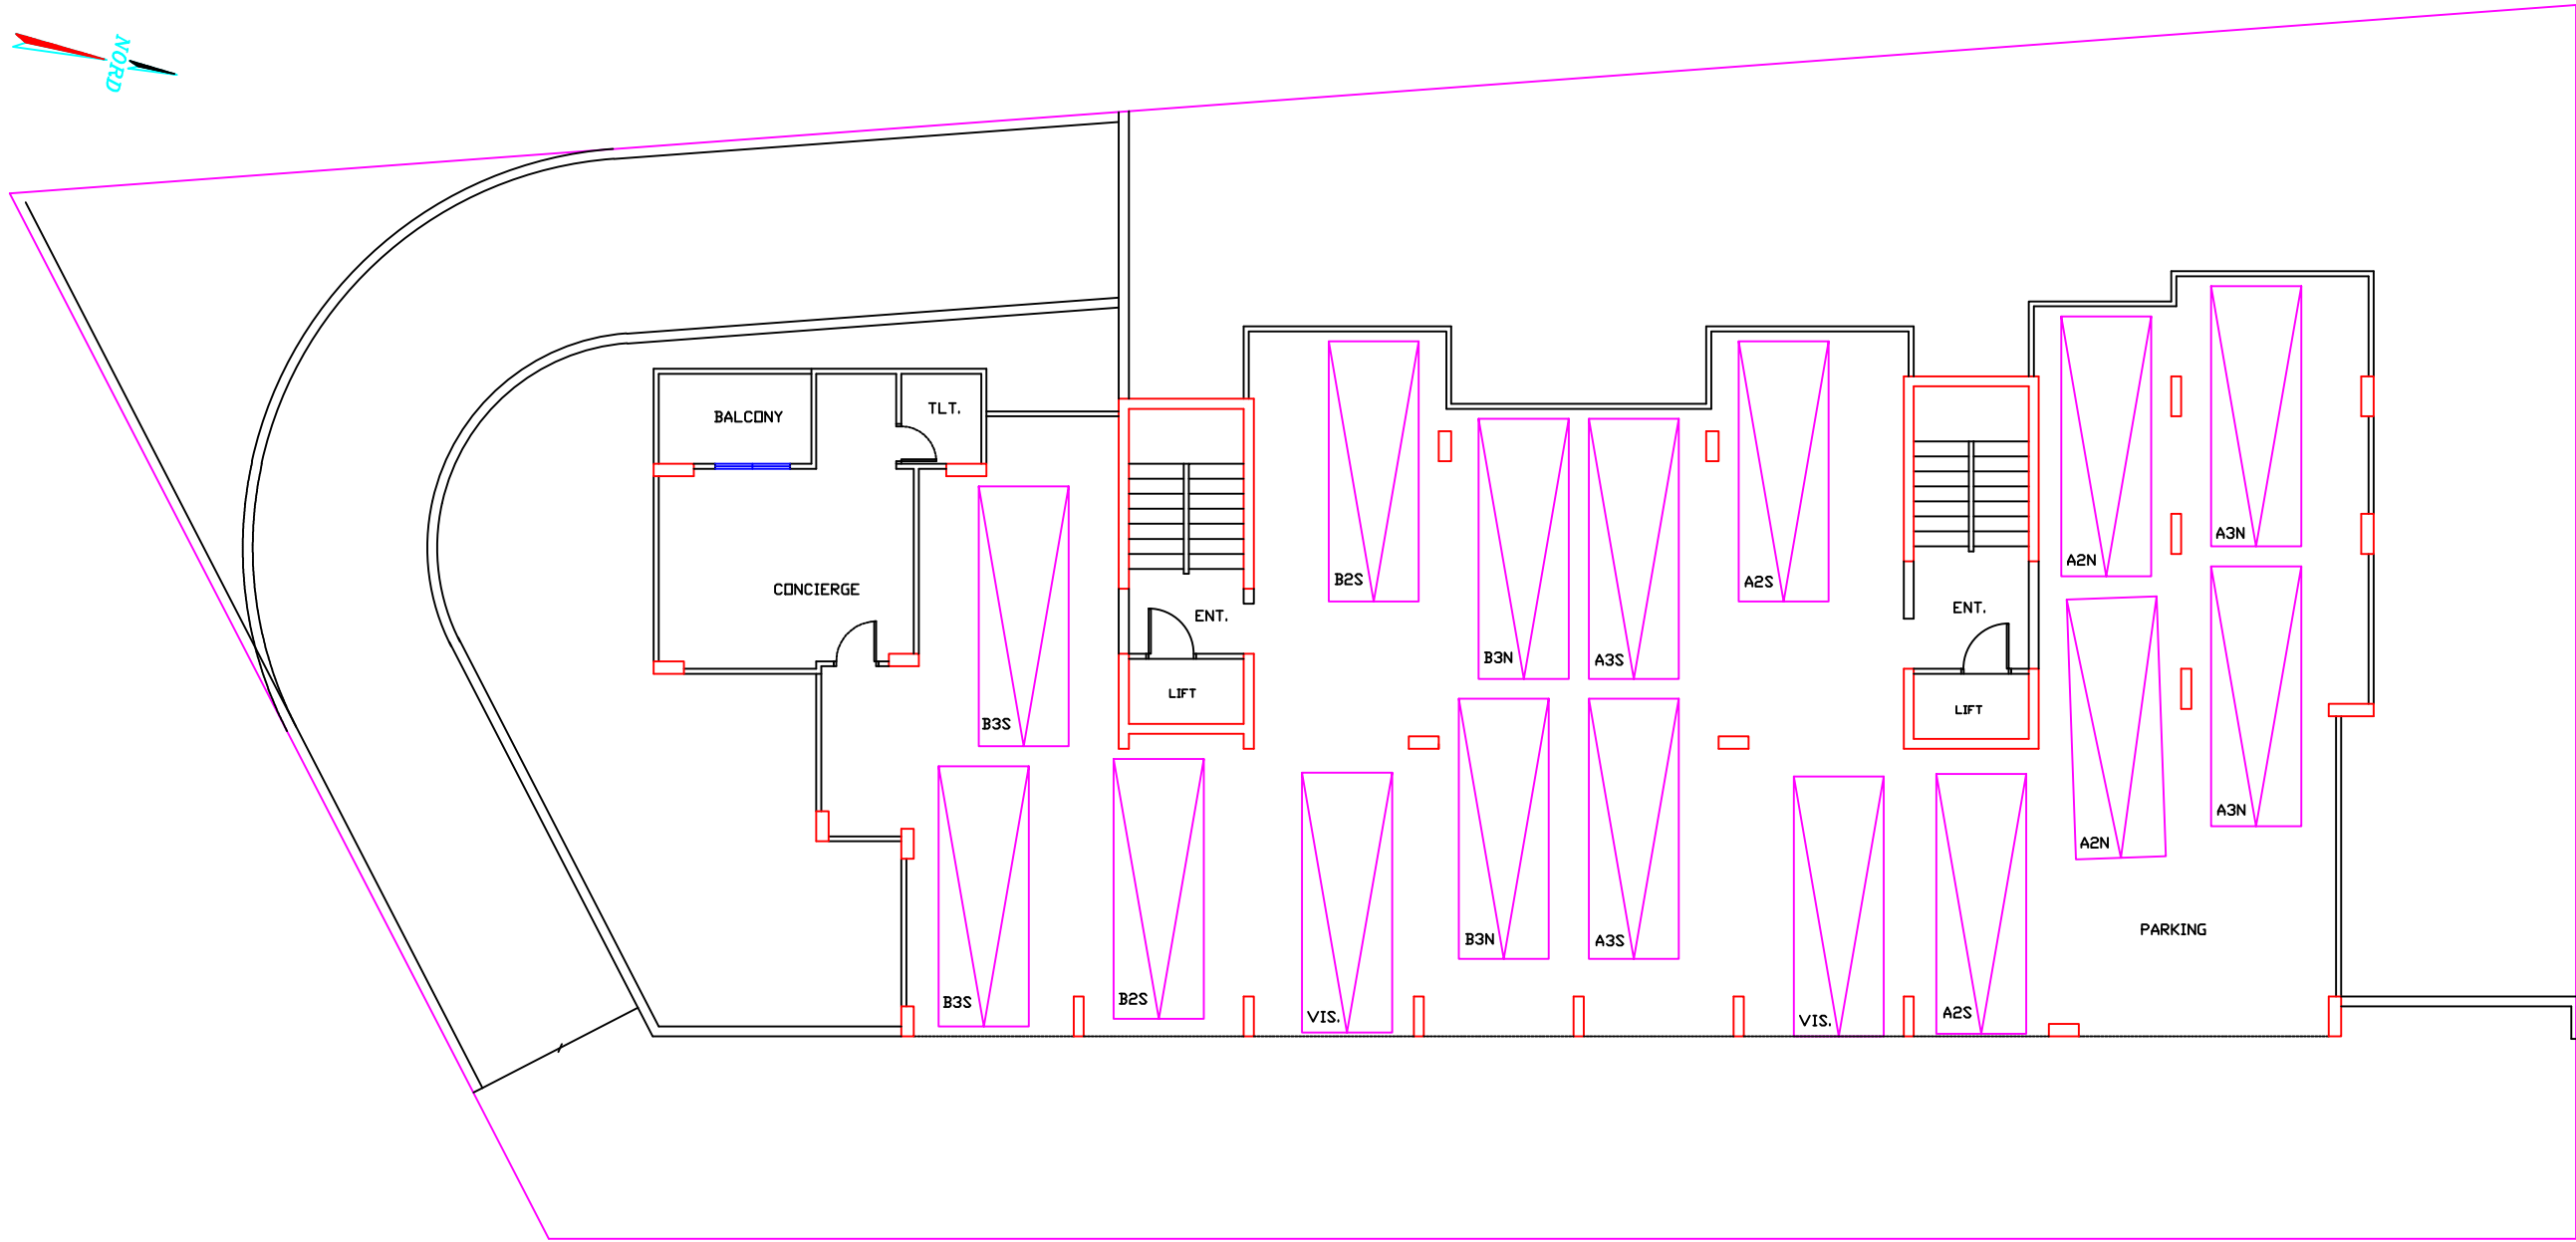

ROAD 8m.