
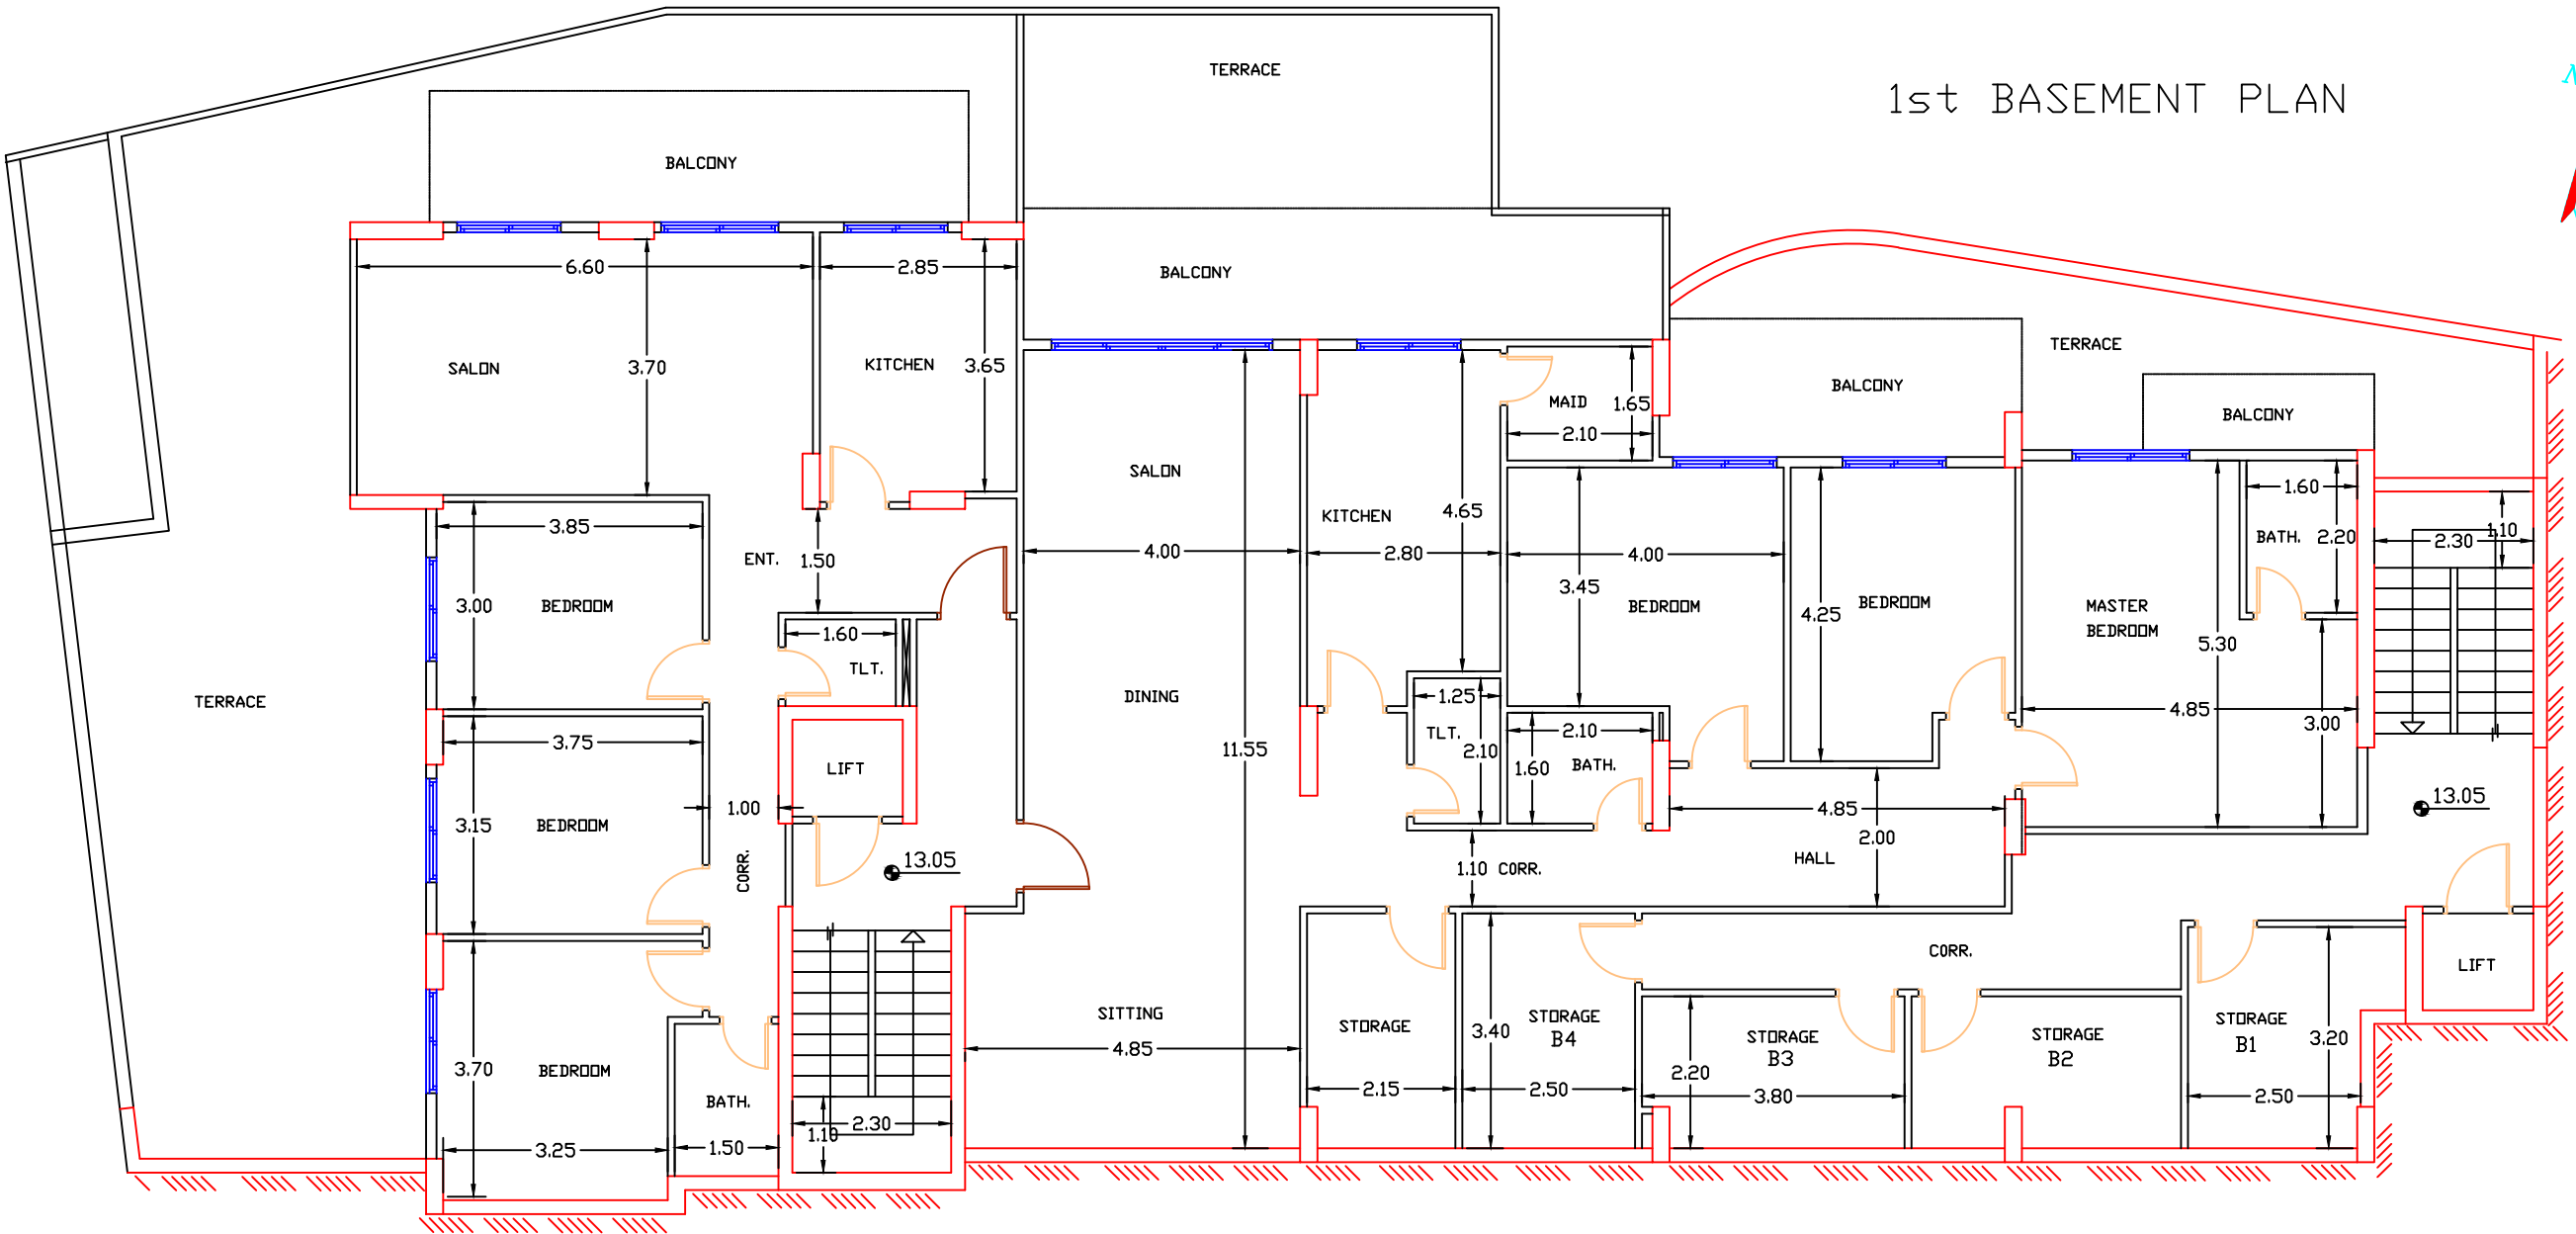


1st BASEMENT PLAN

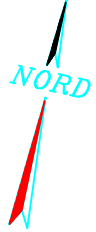

ROAD