
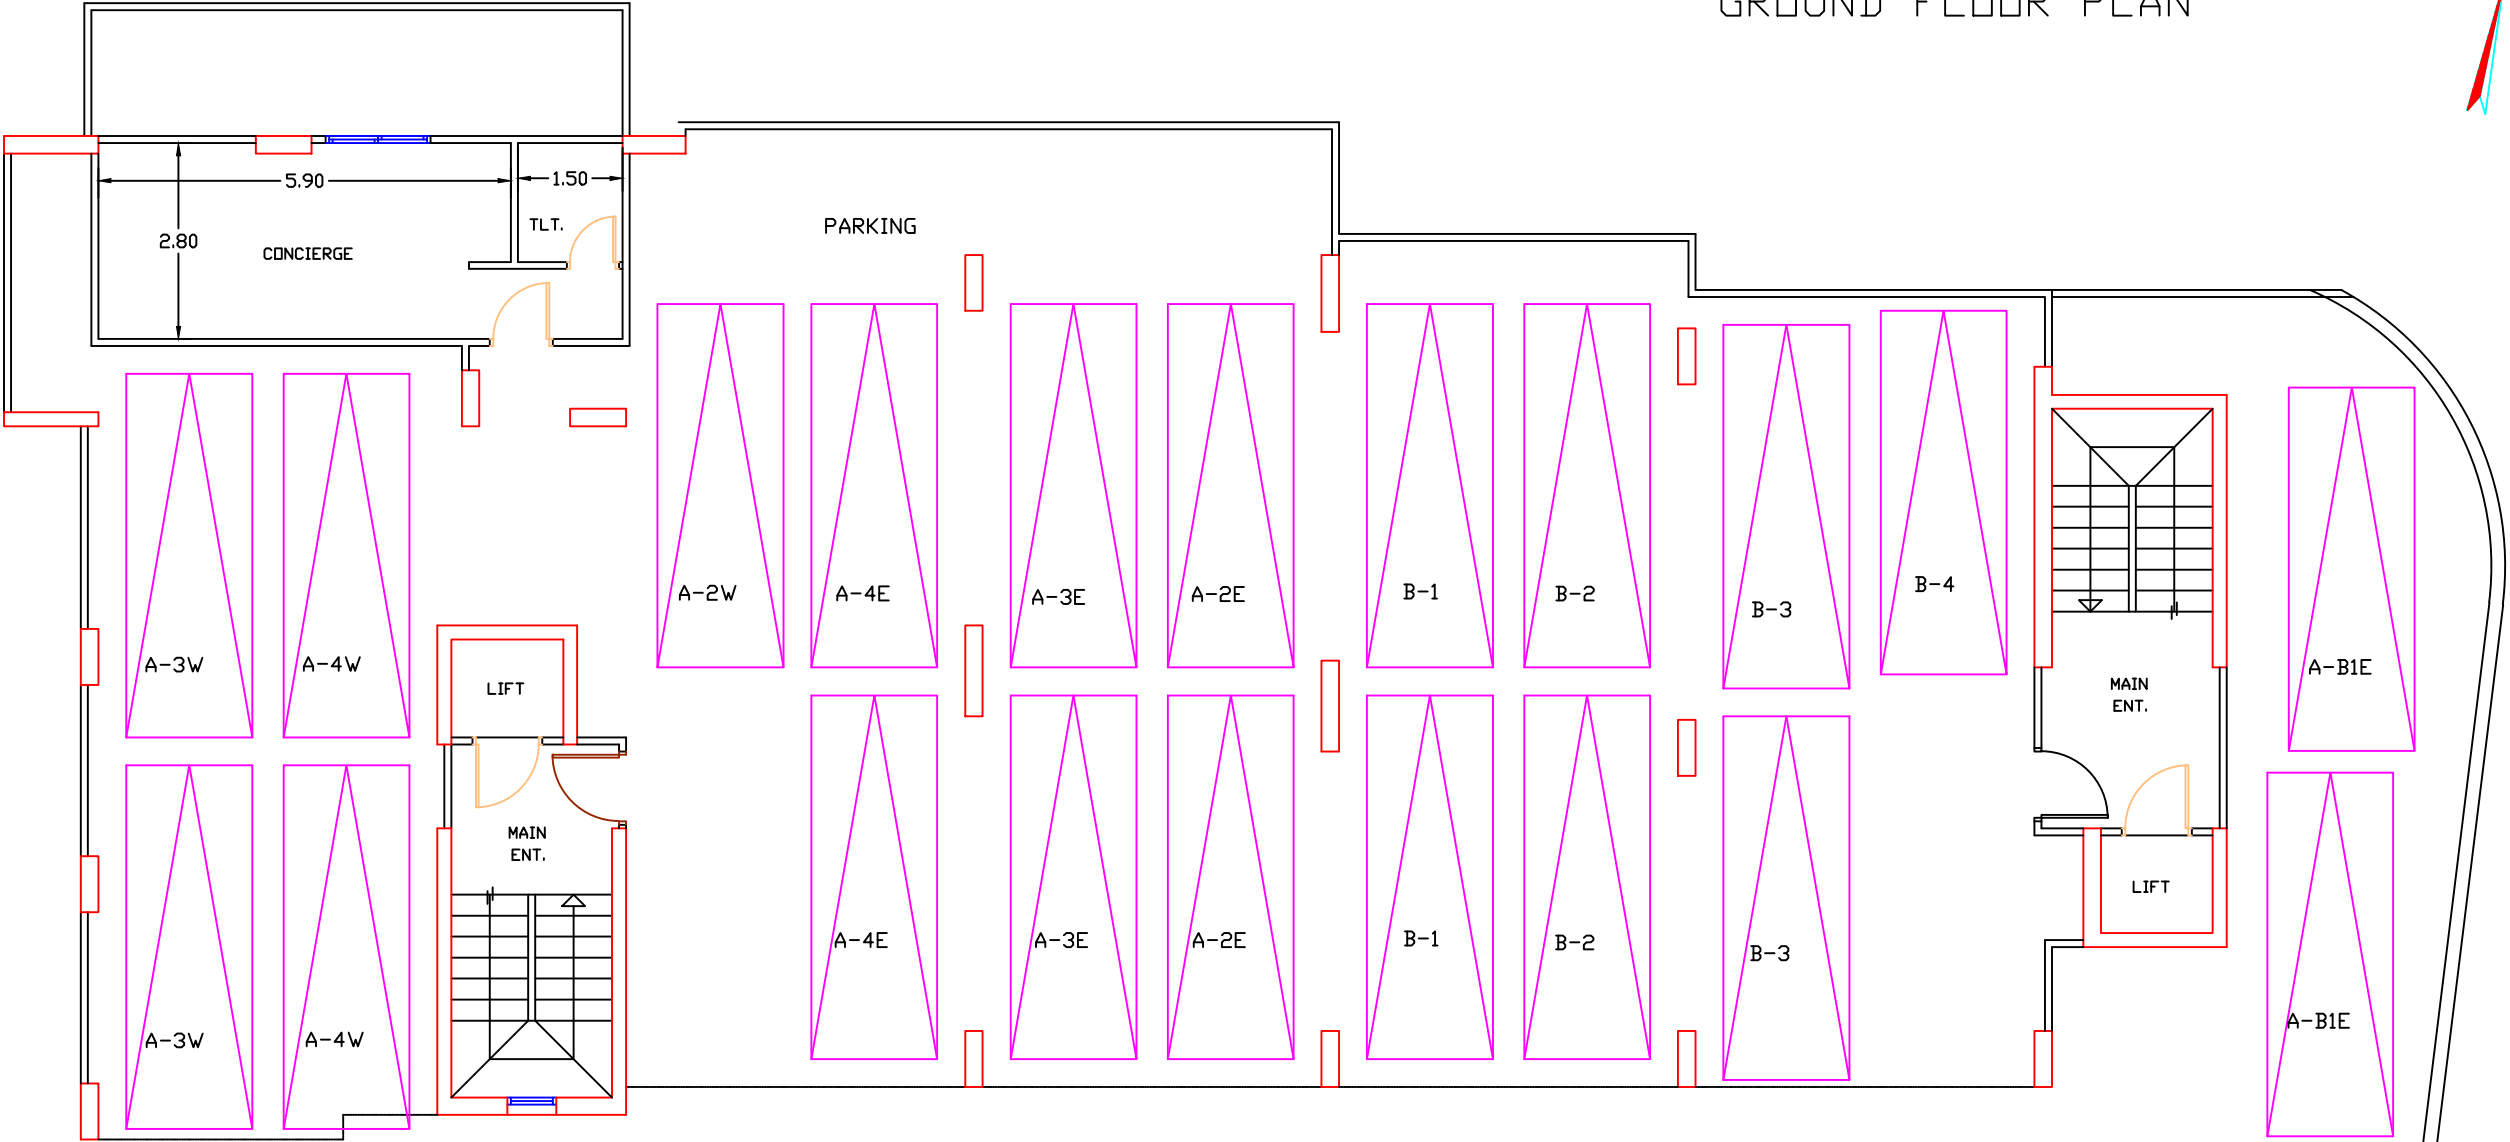


GROUND FLOOR PLAN

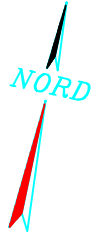

ROAD