


# TYPICAL FLOOR PLAN

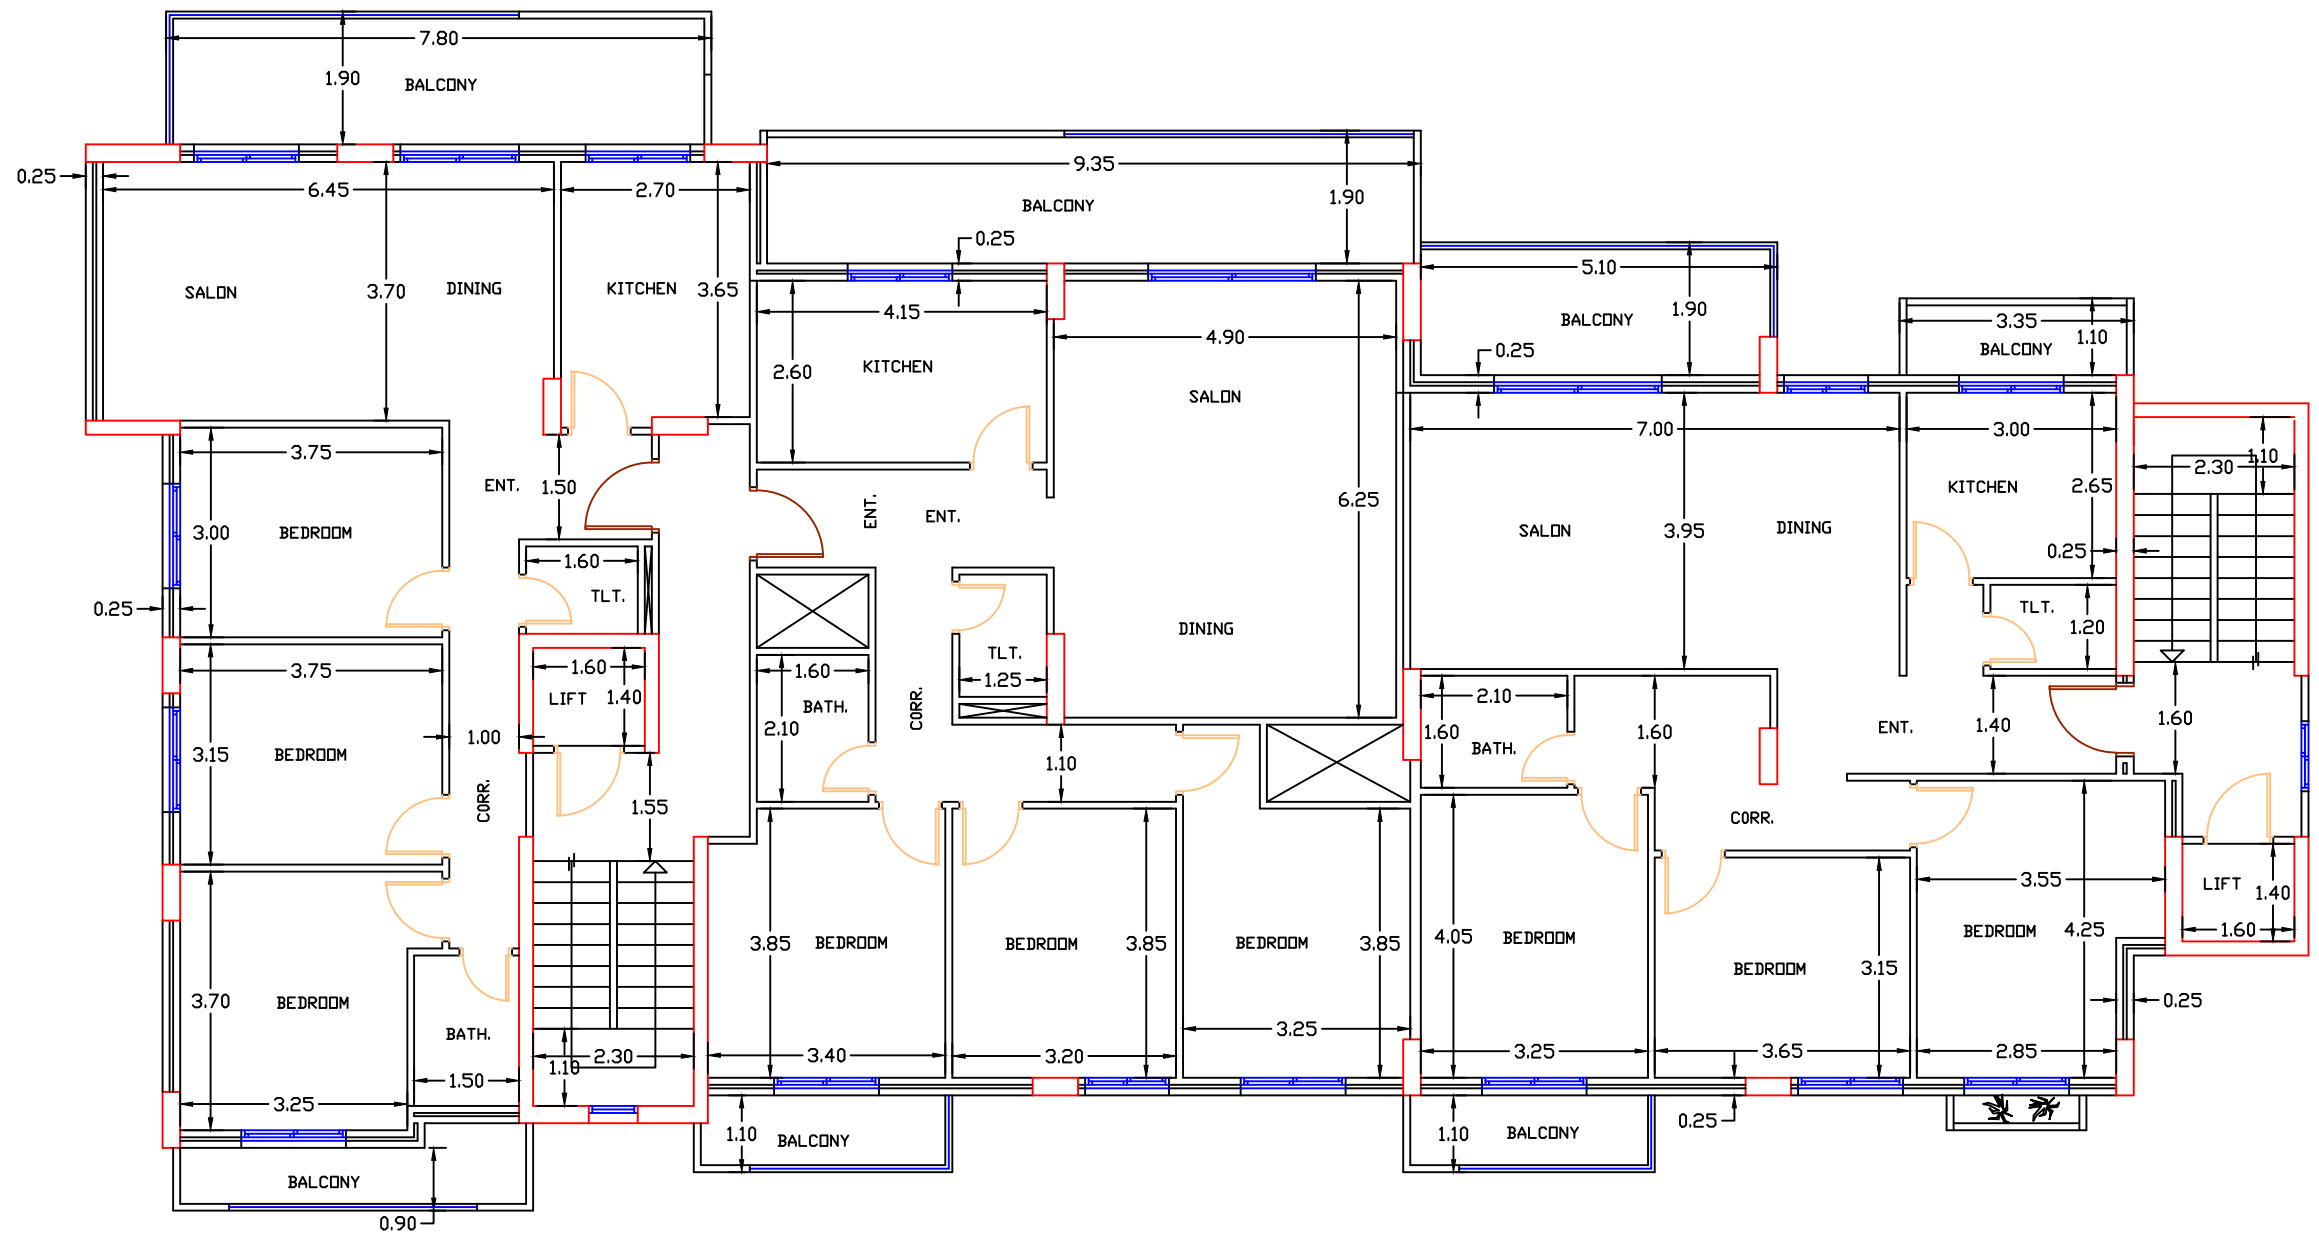

ROAD